




2-LANE SECTION WITH AUXILARY LANE

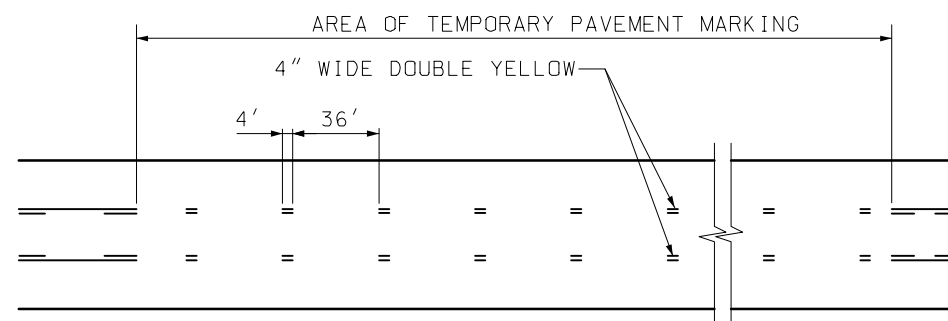


3-LANE SECTION

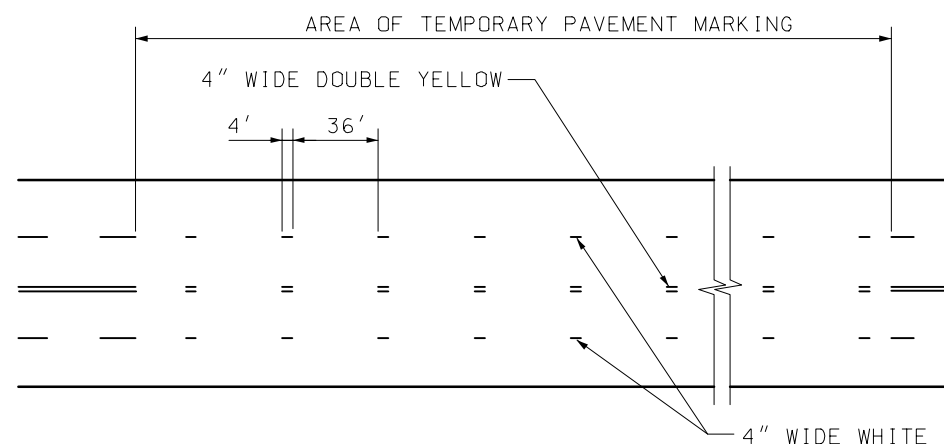


4-LANE SECTION

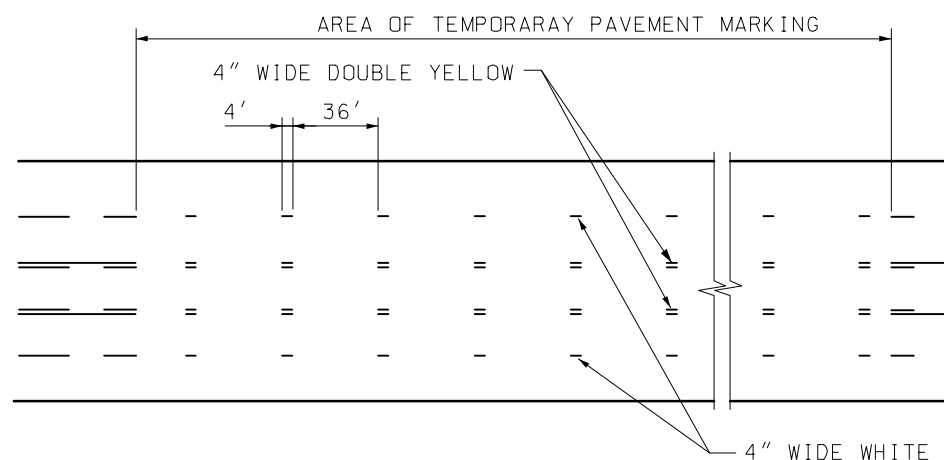


5-LANE SECTION

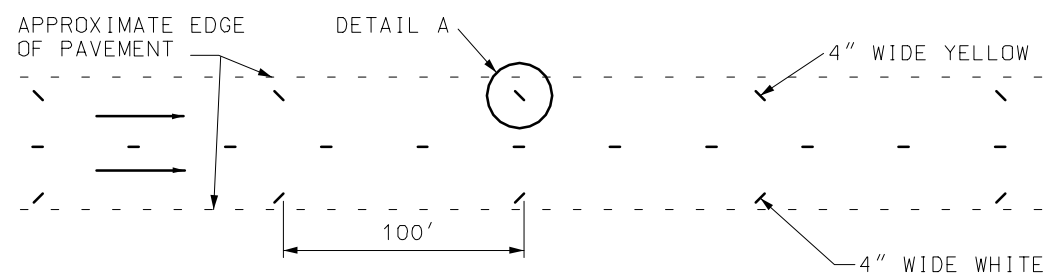


EDGE LINES ON MULTILANE DIVIDED SECTIONS

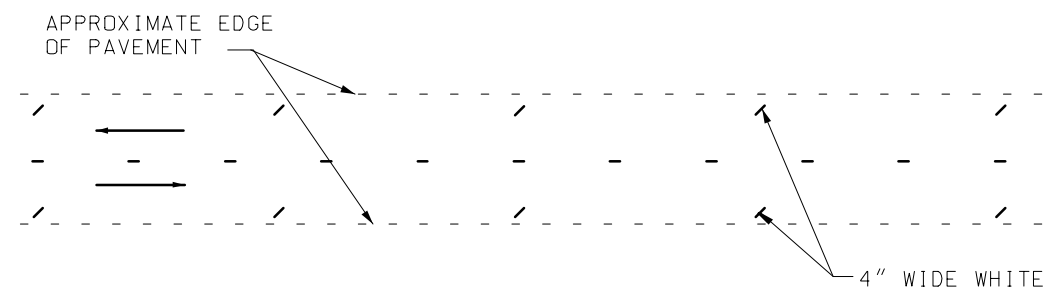

EDGE LINES ON TWO-WAY SECTIONS WITH PAVED SHOULDERS GREATER THAN 4 FEET WIDE

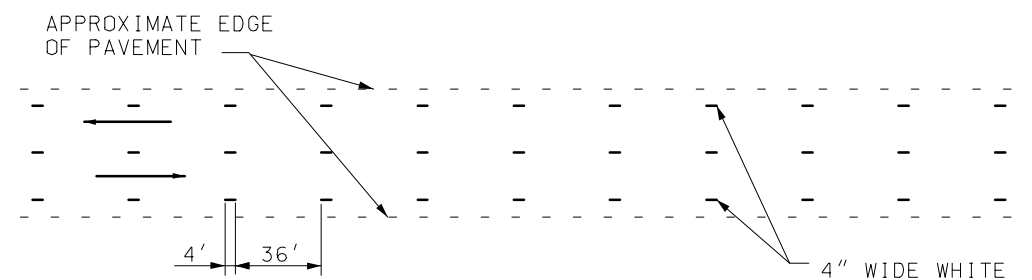

EDGE LINES ON SECTIONS WITH AGGREGATE OR PAVED SHOULDERS 4 FEET OR LESS

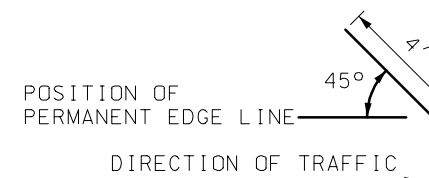

DETAIL A




SIGN (35) W-08-12

GENERAL NOTES:


SIGN (35) SHALL BE POST MOUNTED.

SIGN (35) IS PLACED AT APPROXIMATELY ONE MILE INTERVALS AND AT SIDE ROADS. WHEN INSTALLED AT A SIDE ROAD, ANY OTHER SIGN (35) LOCATED WITHIN ONE-EIGHTH MILE FROM THE SIDE ROAD MAY BE DELETED.


MISSOURI HIGHWAYS AND TRANSPORTATION COMMISSION			
TEMPORARY PAVEMENT MARKING TYPICAL HIGHWAY SECTIONS			
DATE: _____	EFFECTIVE: 07-01-2004	620.10	1/4

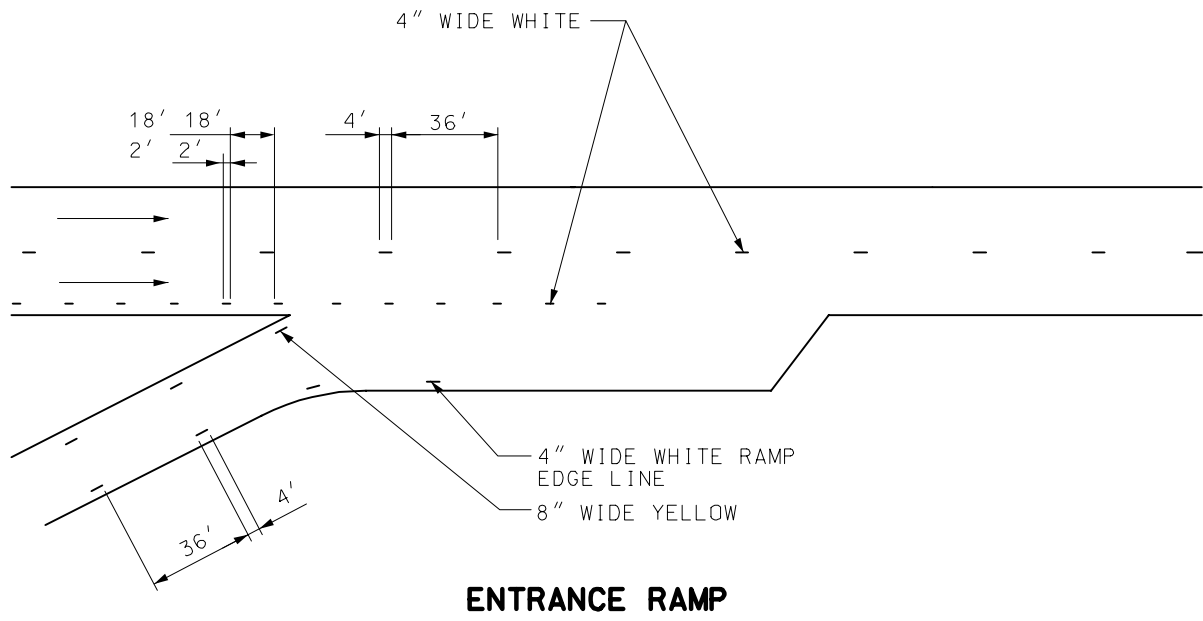

ENTRANCE RAMP

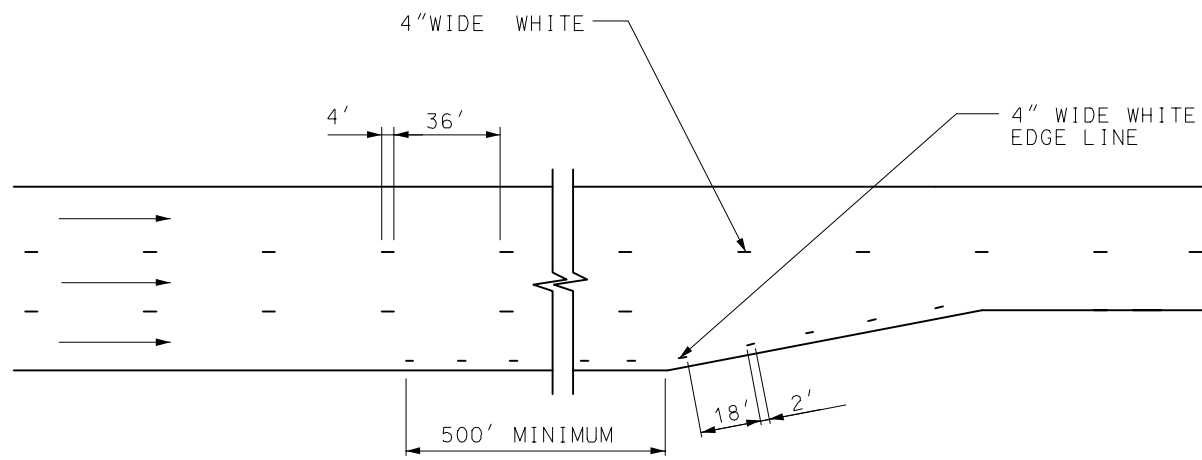

LANE TRANSITION

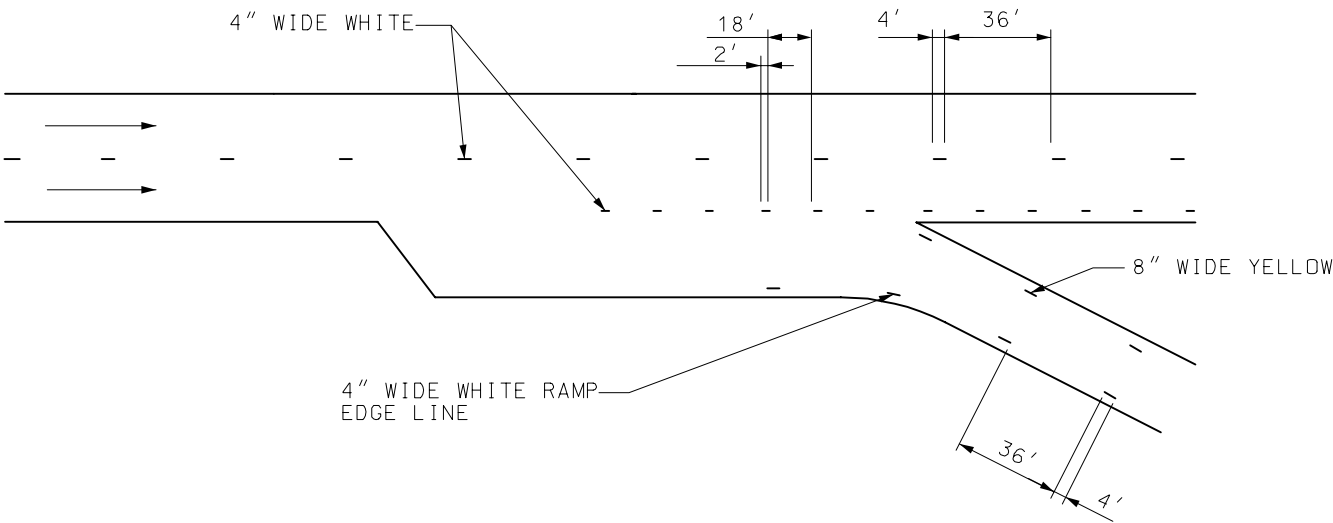


EXIT RAMP

GENERAL NOTES:

TEMPORARY PAVEMENT MARKING IN INTERSECTIONS, RAMPS, GORES AND OTHER TRANSITION AREAS USE AN INTERMITTENT MARKING OF 2 FEET LONG AT A CYCLE OF 20 FEET.

LIMITS OF TEMPORARY GORE MARKING ARE THE SAME AS THE EXISTING GORE LINES.


MISSOURI HIGHWAYS AND TRANSPORTATION COMMISSION			
		TEMPORARY PAVEMENT MARKING LANE TRANSITION AND RAMP AREAS	
DATE: _____	EFFECTIVE: 07-01-2004	620.10	<div>2</div> <div>4</div>

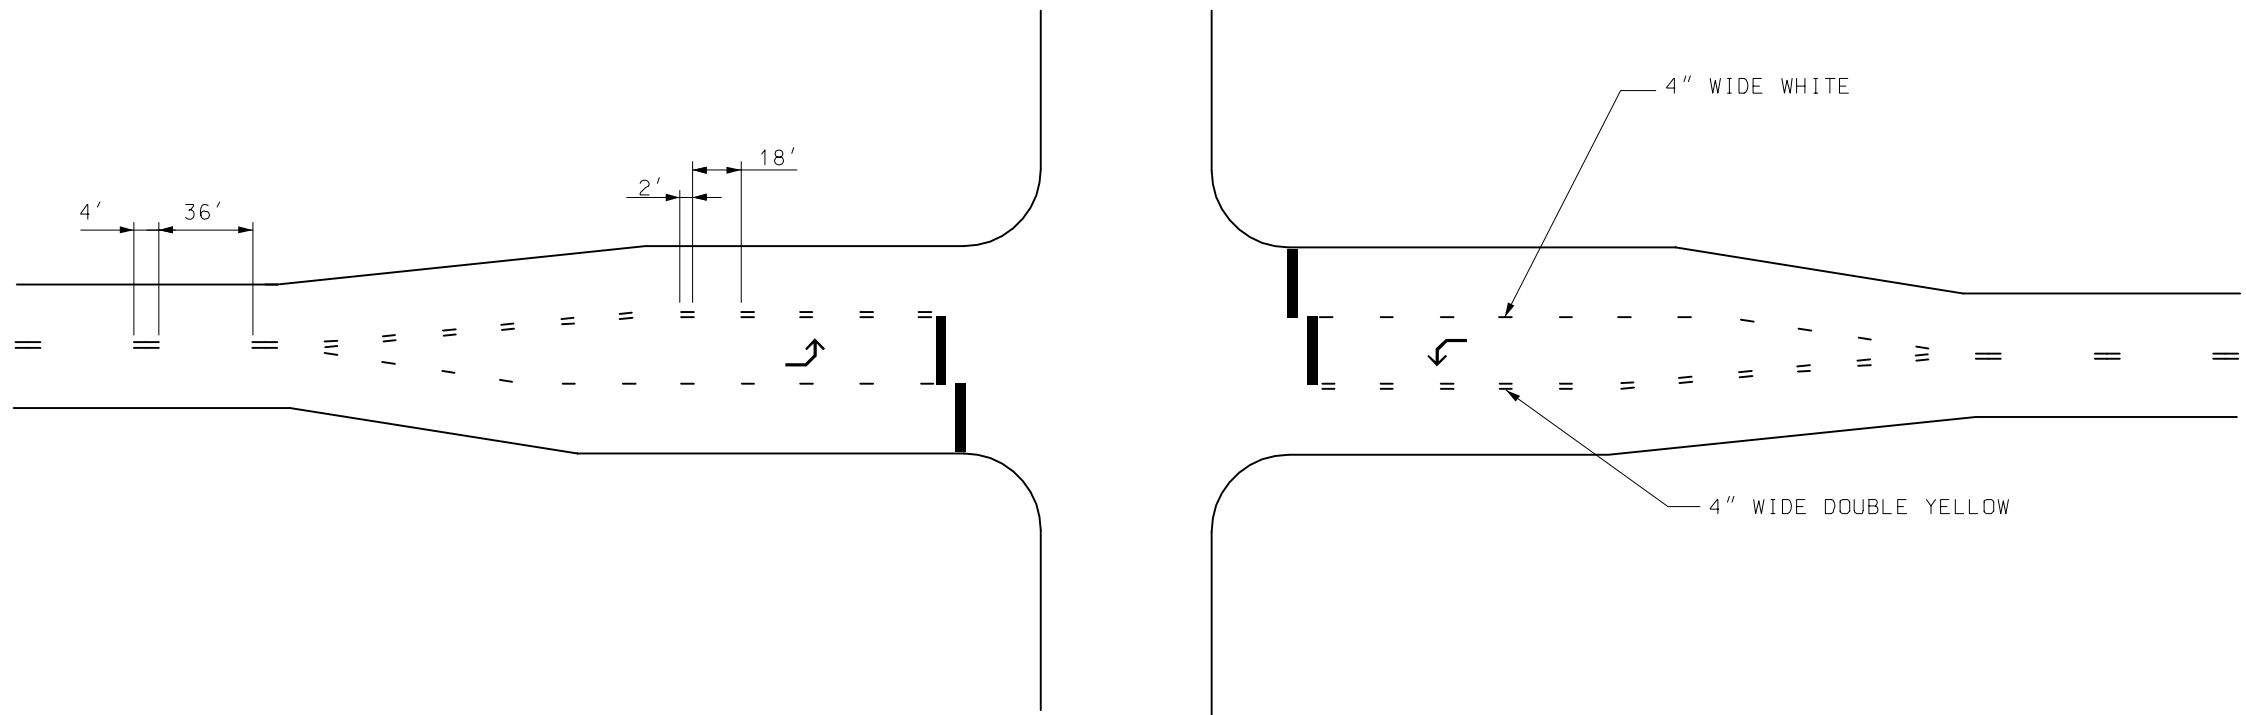


PLAN VIEW




TEMPORARY STOP
BAR DETAIL (WHITE)

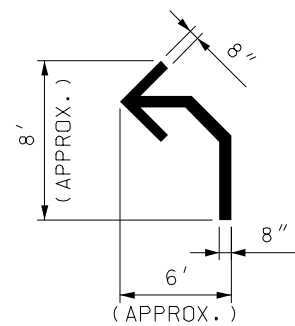

TEMPORARY ARROW
DETAIL (WHITE)

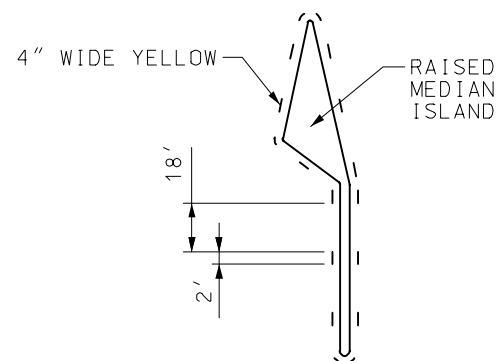

RAISED DIVISIONAL
ISLAND

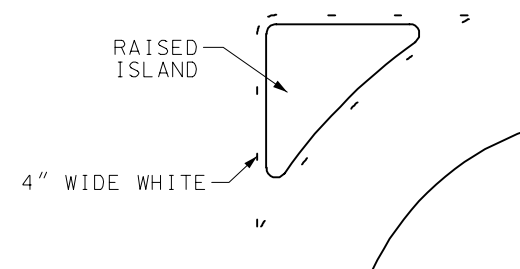

RAISED CHANNELIZING
ISLAND

GENERAL NOTES:

TEMPORARY ARROWS AND STOP BARS ARE REQUIRED WHEN GOEMETRIC MODIFICATIONS DURING CONSTRUCTION CREATE LANE CONFIGURATIONS DIFFERENT THAN EXISTING, OR THE EXISTING PAVEMENT MARKING INCLUDES THEM.

YELLOW AND WHITE TEMPORARY MARKING AROUND ISLANDS ONLY REQUIRED WHEN THE ISLAND CURB IS NOT PAINTED.

TEMPORARY PAVEMENT MARKING IN INTERSECTIONS, RAMP GORES AND OTHER TRANSITION AREAS USE AN INTERMITTENT MARKING 2' LONG AT A CYCLE OF 20'.

MISSOURI HIGHWAYS AND TRANSPORTATION
COMMISSION


TEMPORARY PAVEMENT
MARKING
INTERSECTIONS

DATE: _____

EFFECTIVE: 07-01-2004

620.10

3
4

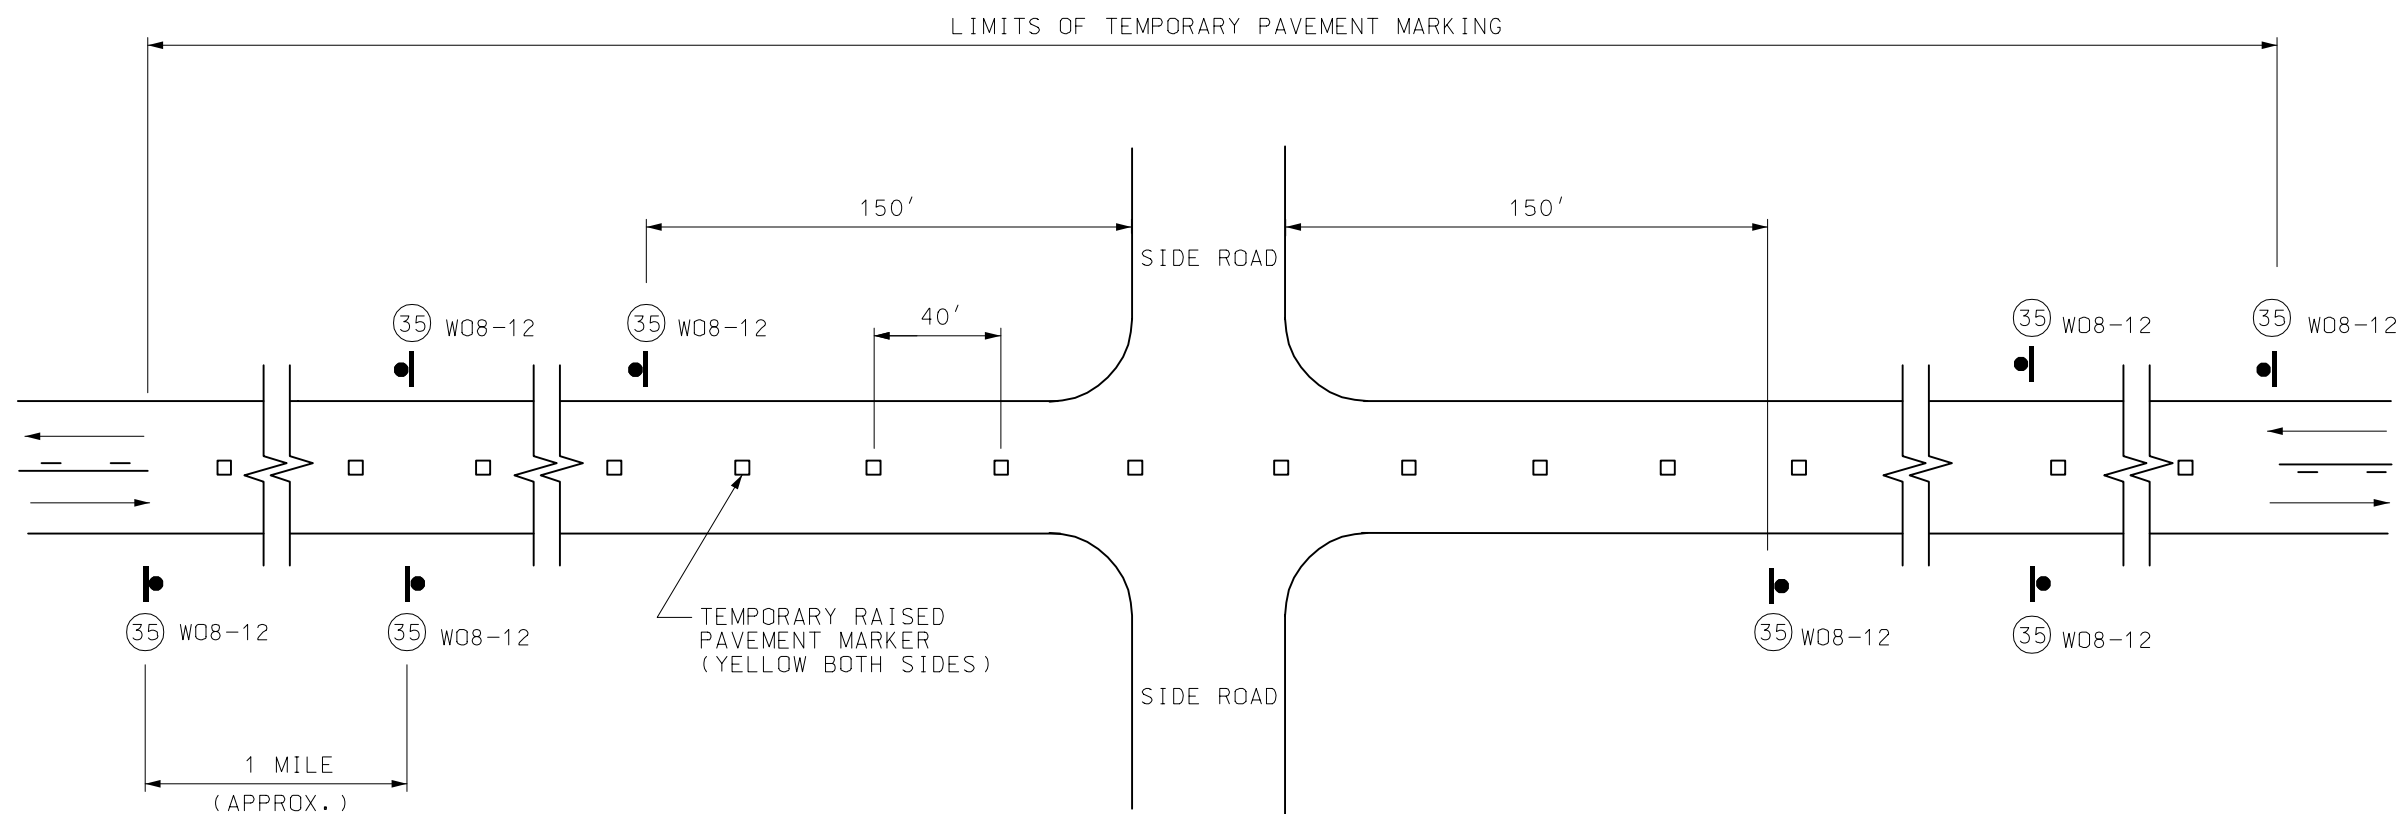

GENERAL NOTES:

SIGN (35) AND TEMPORARY PAVEMENT MARKING INSTALLED WHERE CENTERLINE STRIPING HAS BEEN COVERED OR REMOVED. SIGNS ARE TO REMAIN IN PLACE UNTIL THE PERMANENT CENTERLINE PAVEMENT MARKINGS ARE IN PLACE. SIGNS SHALL BE COVERED OR REMOVED WHEN PAVEMENT CENTERLINE MARKING HAS BEEN INSTALLED.

SIGN (35) IS PLACED AT APPROXIMATELY ONE MILE INTERVALS AND AT SIDE ROADS. WHEN SIGN (35) IS INSTALLED AT A SIDE ROAD, ANY OTHER SIGN (35) LOCATED WITHIN ONE-EIGHTH MILE FROM THE SIDE ROAD MAY BE DELETED.

SIGN (35) IS POST MOUNTED IN ACCORDANCE WITH STANDARD PLAN 616.10 AND 903.03.

MISSOURI HIGHWAYS AND TRANSPORTATION COMMISSION			
	TEMPORARY PAVEMENT MARKING TWO-LANE TWO-WAY HIGHWAY		
DATE: _____	EFFECTIVE: 07-01-2004	620.10	4/4